



CRAMPTON CENTRAL

Lot 11

16/53 CRAMPTON ST
WAGGA WAGGA


3 -

2 -

2 -

Living: 150.5m²

Total: 209.7m²

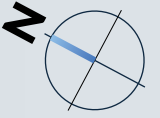

Disclaimer: Whilst every attempt has been made to ensure the accuracy of this floor plan. This is an artist's impression and as such intended as an approximate guide.

areas:


living - 150.5m²
 garage - 37.6m²
 pergola - 17.6m²
 porch - 4m²
 total - 209.7m²


LOT 11



WINDOW KEY:
 window sizes are indicated by the type of window first:
 asw = aluminium sliding window
 aaw = aluminium awning window
 adh = aluminium double hung
 asd = aluminium sliding door
 then size:
 1012 = 1.0m high x 1.2m wide
 eg: asw1012 = aluminium sliding window 1.0m high x 1.2m wide




Ⓢ - hardwired smoke alarm
 ☀ - 300mm skylight


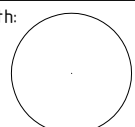
exhaust fans to comply with NCC 3.8.7

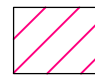
 area of heated floor to manufacturers details

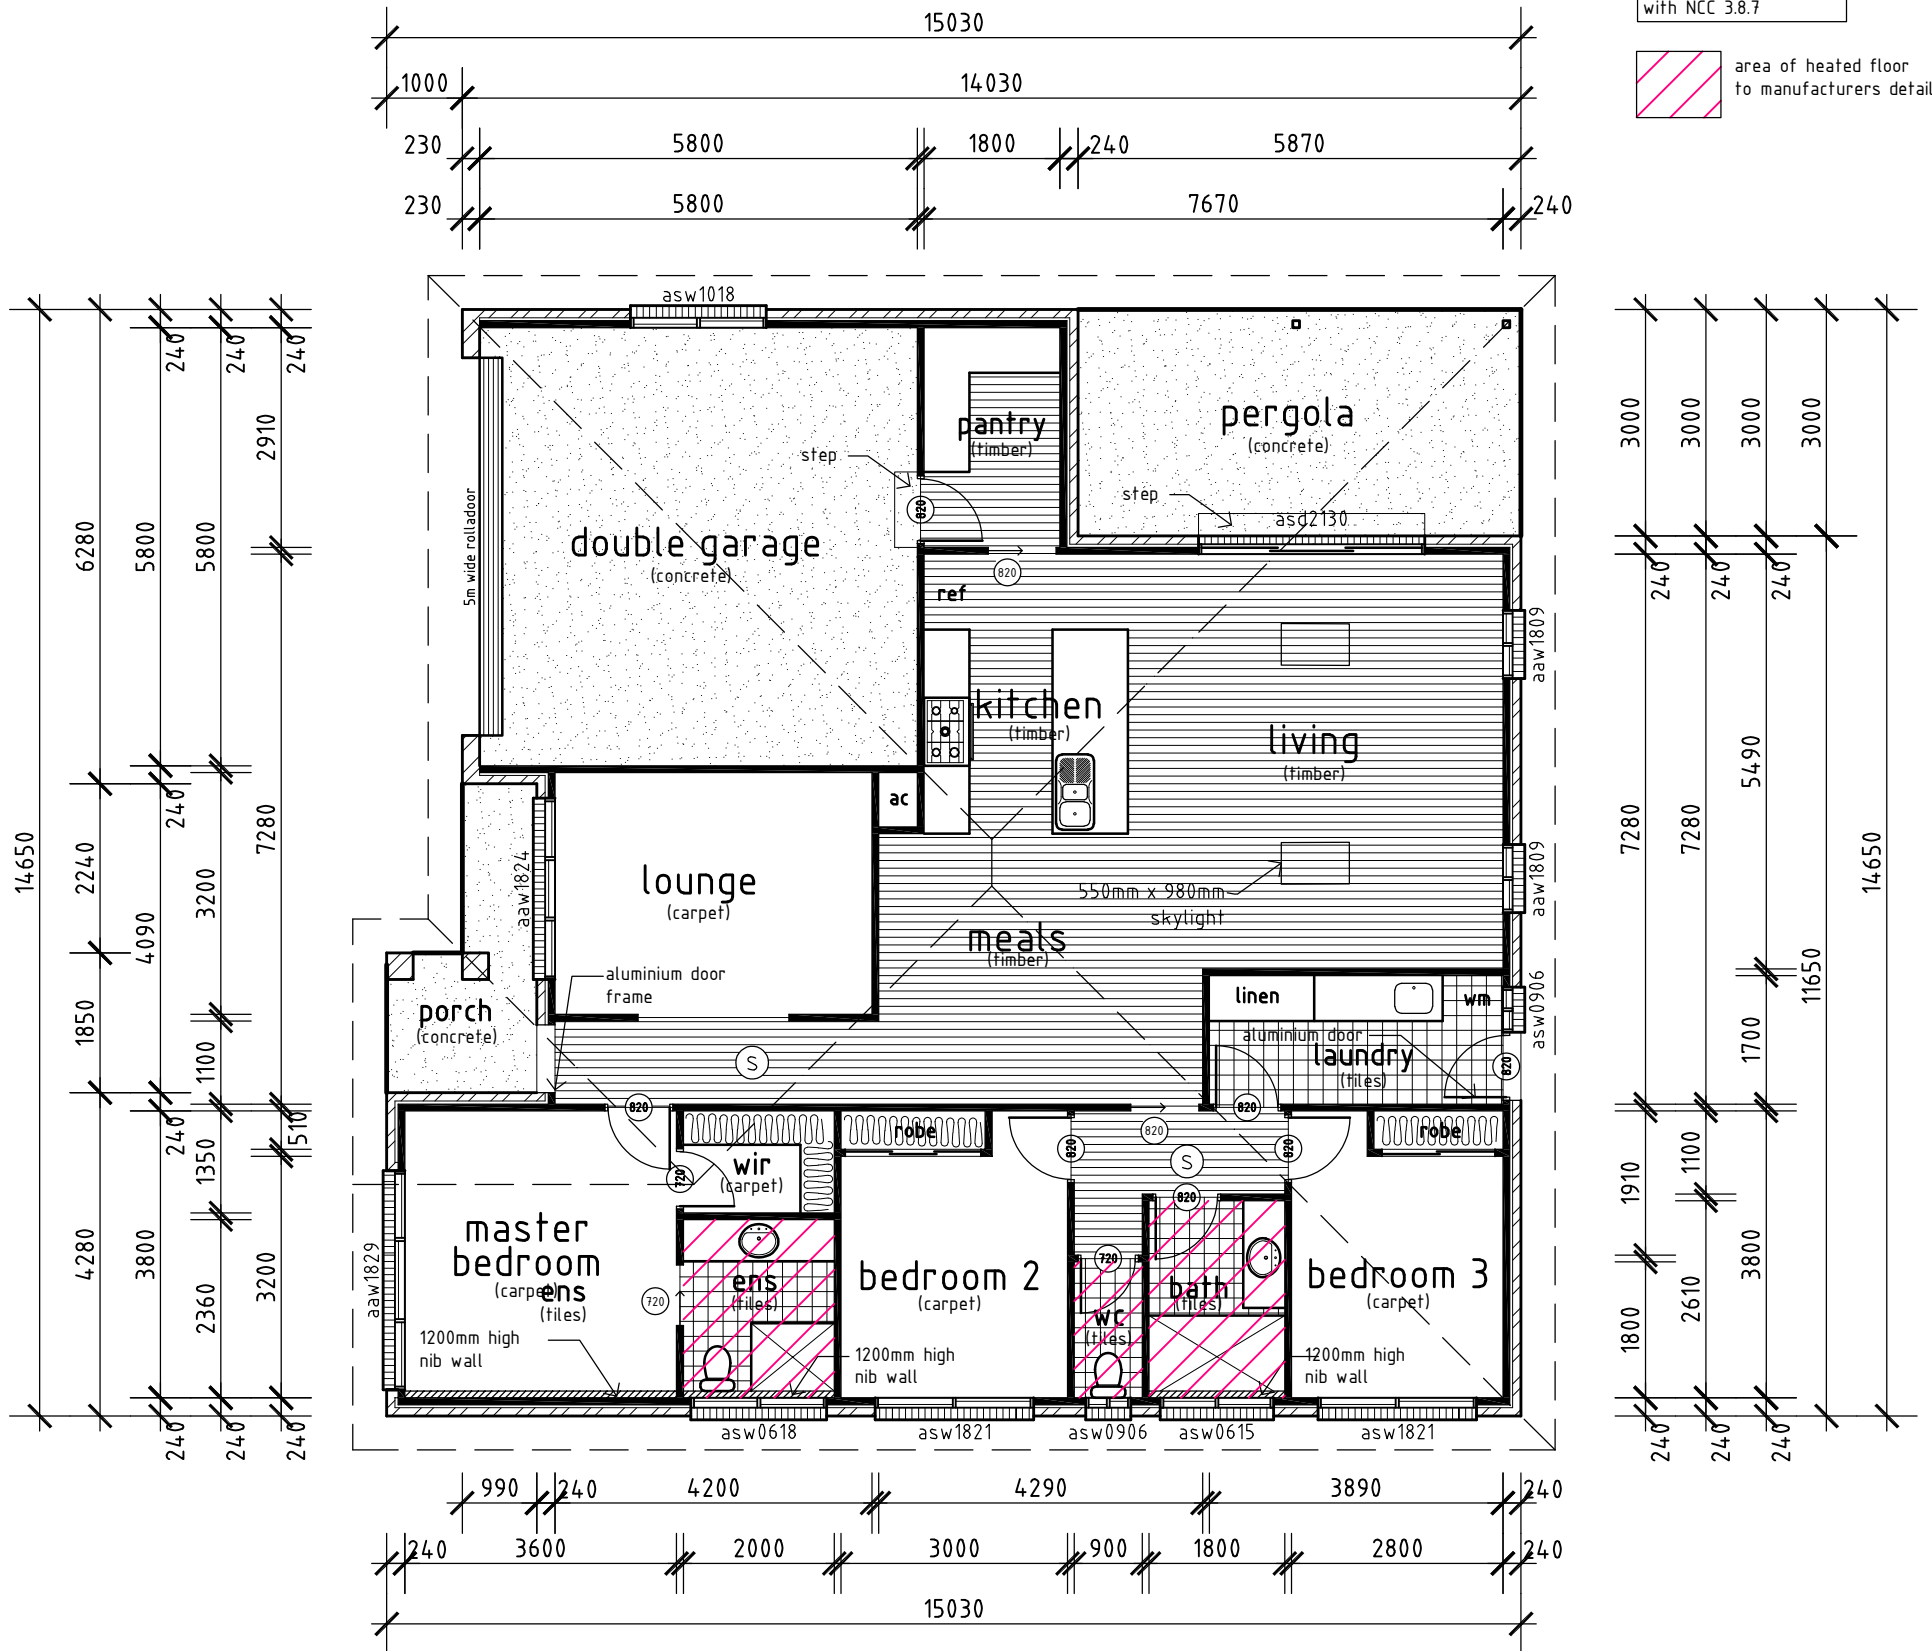

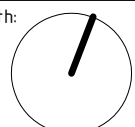		job: PROPOSED 16 RESIDENCE		north: 		 JONES DESIGNS	
1 No		date 6.12.23		client: OLD GIRL			
		issued for quoting amendment		location: LOT 1,6,&7 53 CRAMPTON ST WAGGA WAGGA		designed: A. Jones	
		A.Jones - 115 Bradman Dr Booroomba NSW 2650 - PH: 0439 715 702		drawing title: FLOOR PLAN LOT 11		c'ked: A. Jones	
		this drawing is protected by copyright laws and can not be copied, altered or reproduced without the written permission of Andrew Jones		This plan is protected by copyright ©		drawing number: 2021026	
						sheet #: 1/4	

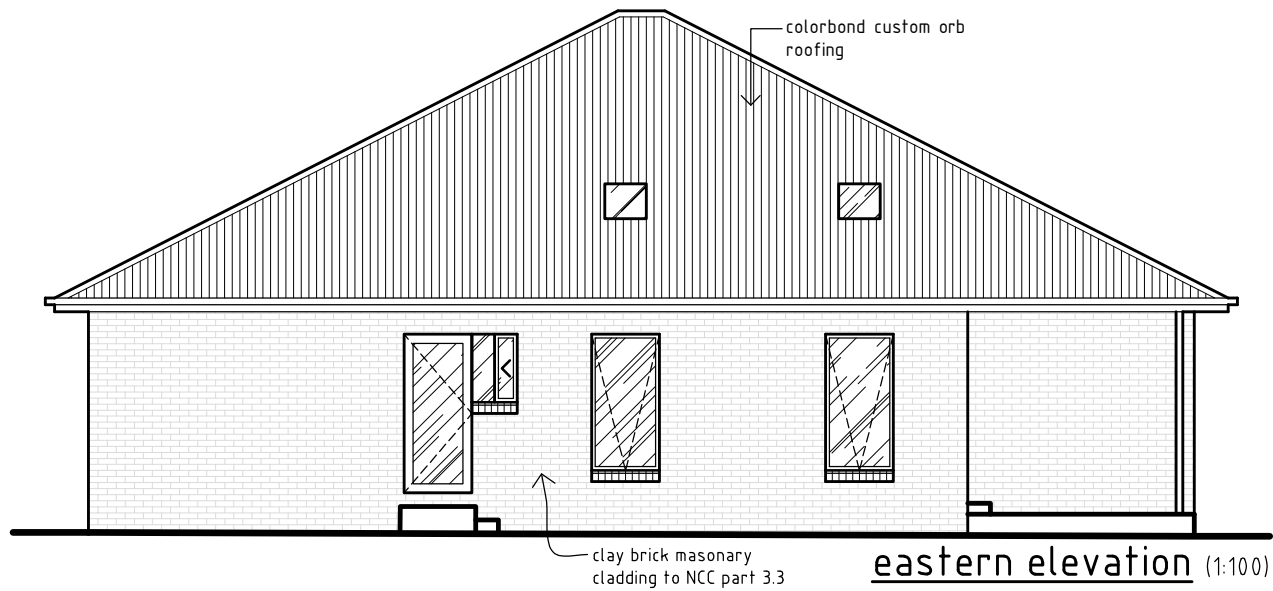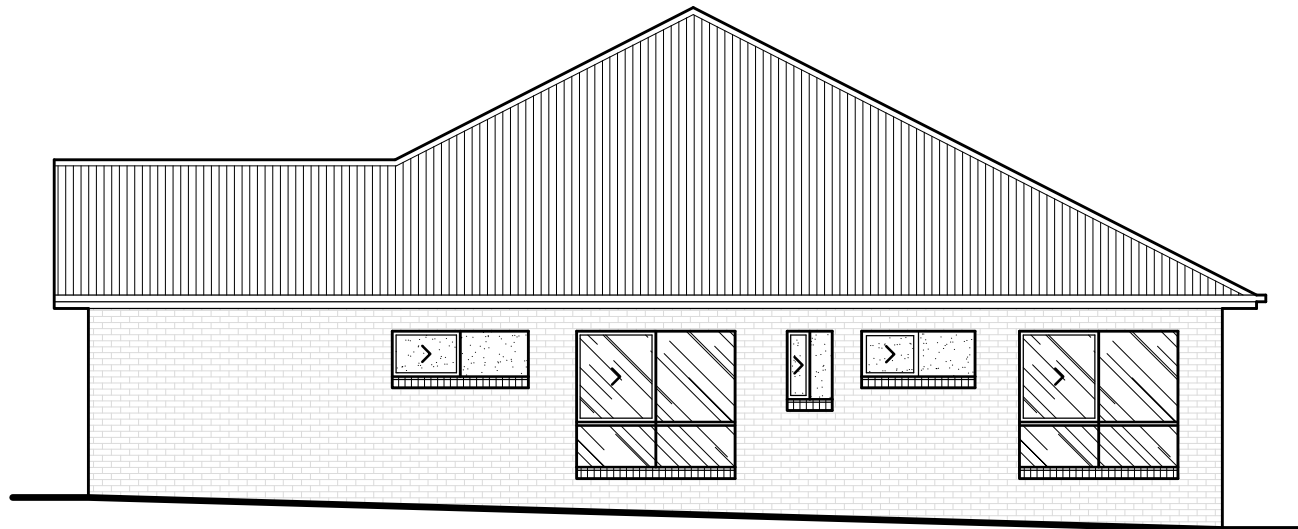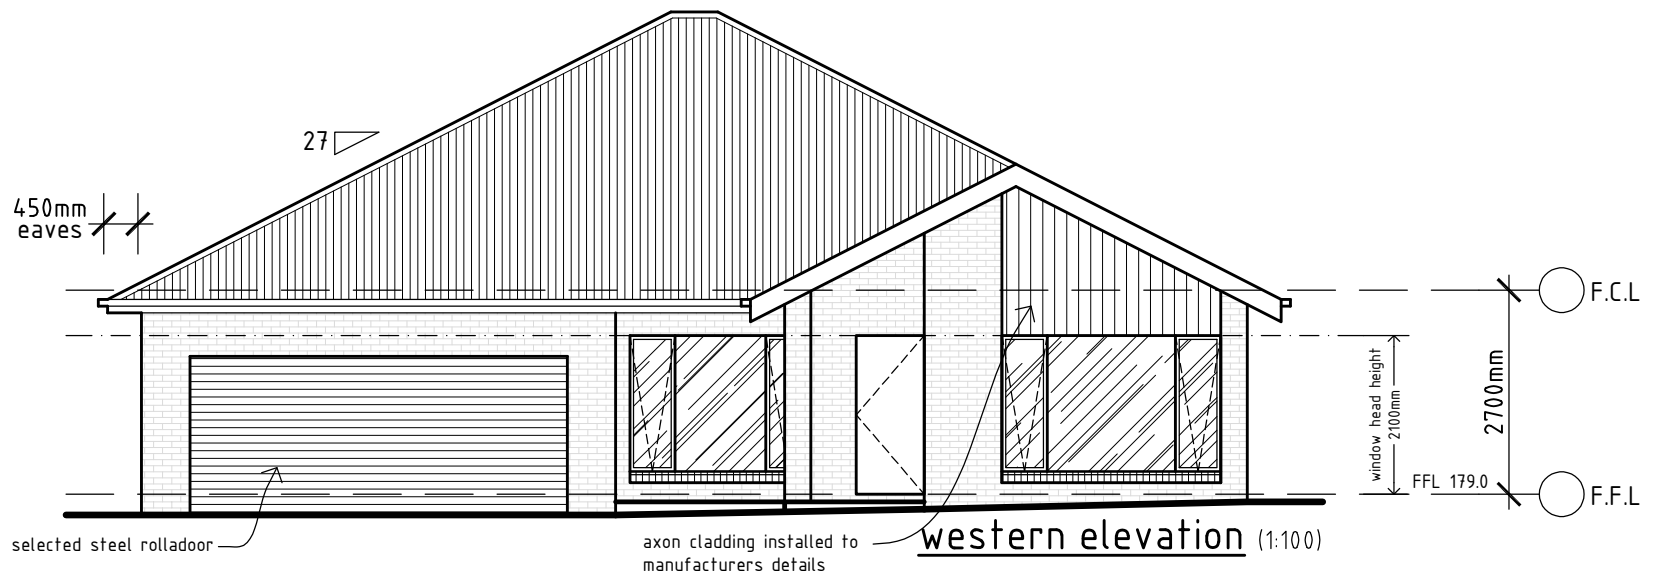

		job: PROPOSED 16 RESIDENCE	north:	
		client: OLD GIRL		
1	6.12.23	issued for quoting		
No	date	amendment		
		location: LOT 1,6,&7 53 CRAMPTON ST WAGGA WAGGA	date:29/3/23	designed: A. Jones
A.Jones - 115 Bradman Dr Boorooma NSW 2650 - PH: 0439 715 702		drawing title: ELEVATIONS LOT 11	scale:1:100 @ A3	drawn: A. Jones
this drawing is protected by copyright laws and can not be copied, altered or reproduced without the written permission of Andrew Jones		This plan is protected by copyright©	c'ked:	drawing number: 2021026
				sheet #: 2/4

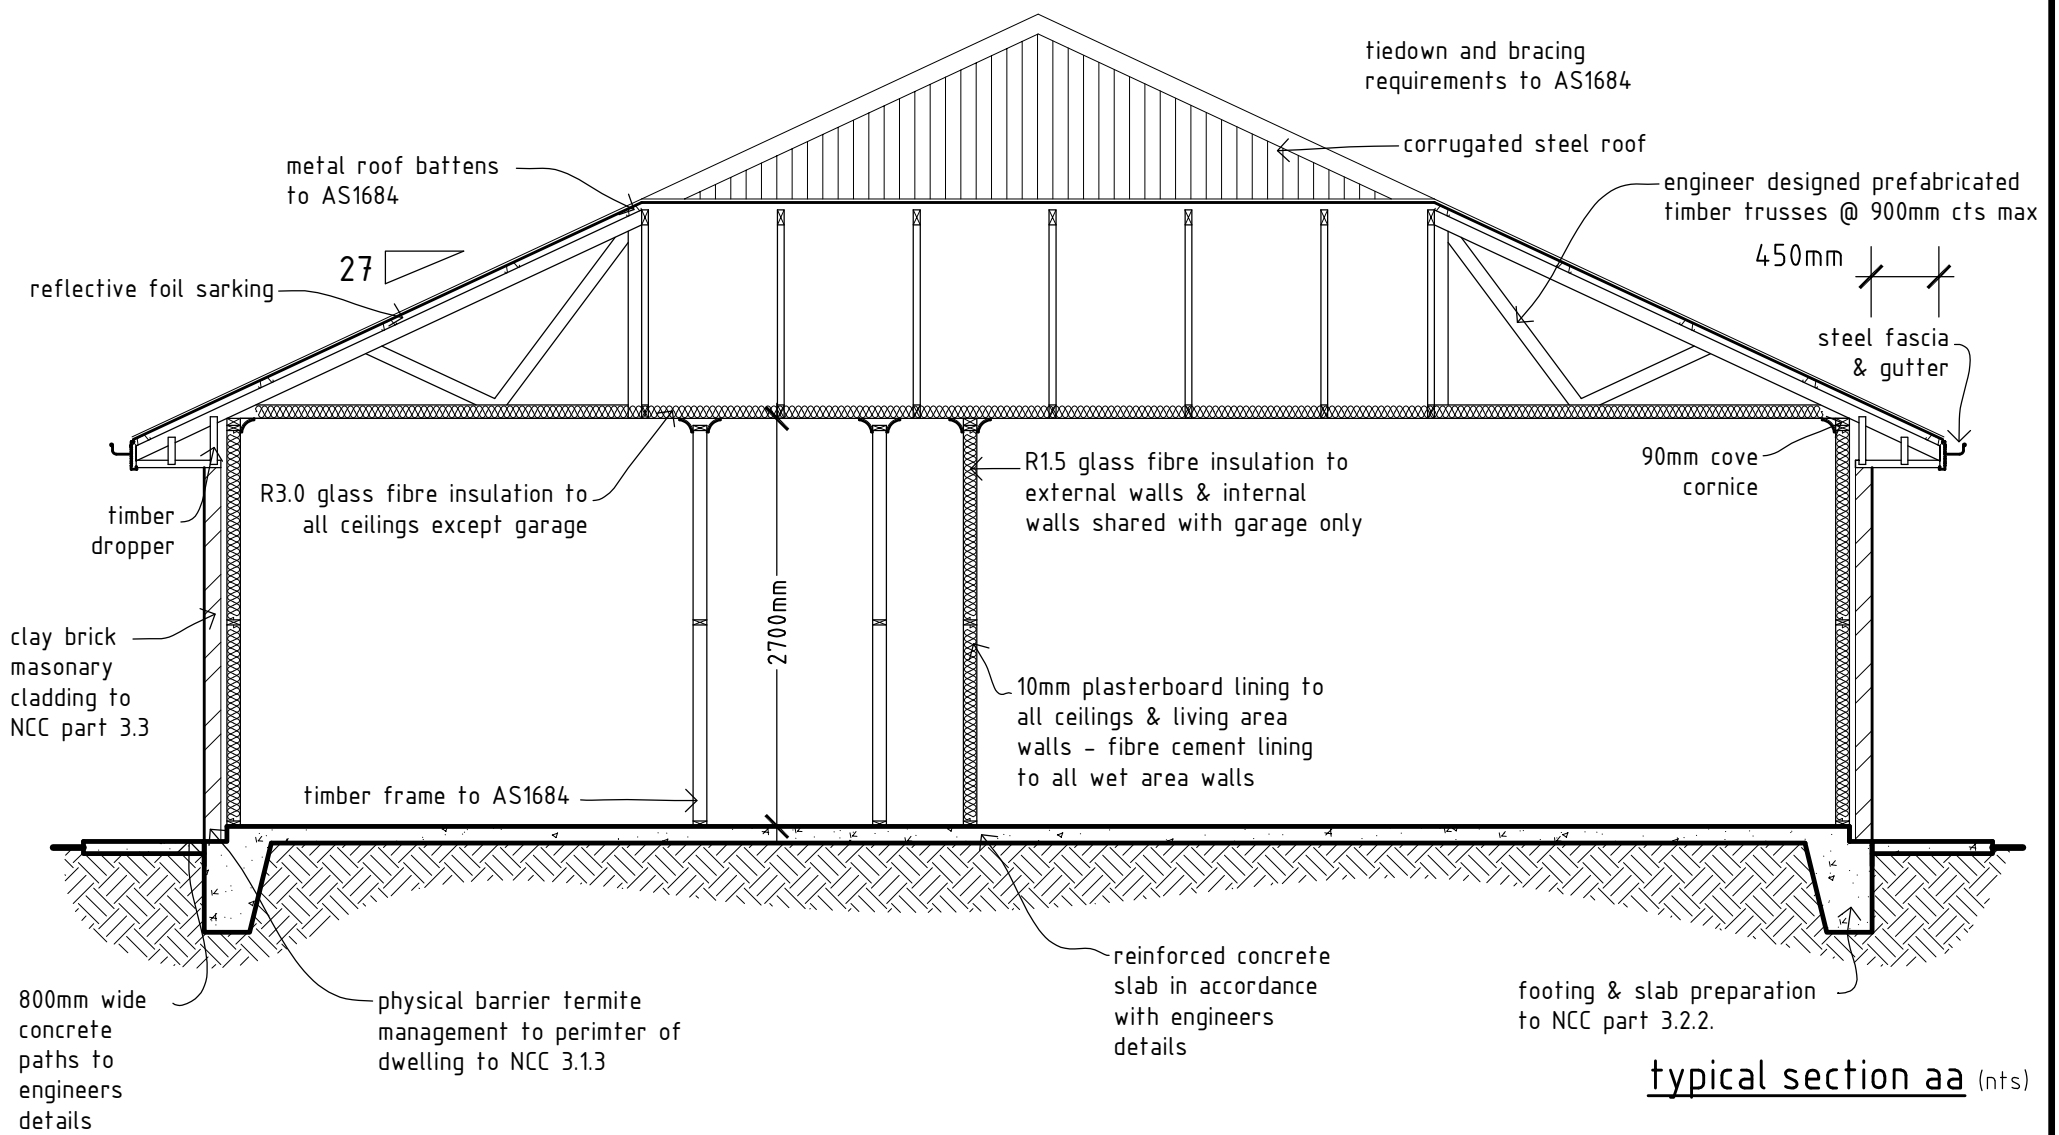

GENERAL NOTES:

1. These drawing shall be read in conjunction with the specifications & drawing supplied by engineers, with BASIX report & with any other information
2. Prior to the commencement of work it is the responsibility of the building contractor to check & confirm all dimensions, heights, setbacks, levels, windows, etc.
3. Installation of all materials & fittings shall always be in strict accordance with manufacturers and suppliers instructions and in accordance with NCC and Australia Standard
4. All contractors / Sub-contractors shall be fully licensed & approved in their relevant trade & are to comply with all the standards, codes & best practices relevant to their particular trades.
5. The building contractor is to visit the site of the proposed works & confer with the Owner/Developerto fully determine the nature and scope of the works.
6. The building contractor is to ensure that the site of the proposed works is made safe and secure from access by others during construction in accordance with Local Authority & OHS requirements.

<p>Water Commitments</p> <p>Landscape Area of indigenous or low water use species = 25m2</p> <p>Fixtures Showerheads = 4 star (>6 but <7.5L/min) Kitchen taps & basin taps = 4 star Toilets = 4 star</p>	<p>Energy Commitments</p> <p>Hot Water Hot water Unit = gas instantaneous - 5 star.</p> <p>Cooling System Cooling Unit = 1 phase aircon 4 star</p> <p>Heating System Heating Unit = 1 phase aircon 4 star</p> <p>Ventilation At least 1 Bathroom = individual fan, not ducted; Operation control: manual switch on/off. Kitchen = individual fan, ducted to facade or roof; Operation control: manual switch on/off. Laundry = natural ventilation only, or no laundry; Operation control: n/a.</p> <p>Artificial Lighting Primary type of artificial light is fluorescent or LED in dedicated - at least 3 of the bedrooms / study, dedicated - at least 2 of the living / dining rooms, dedicated - kitchen, dedicated</p> <p>Natural Lighting 3 Bathroom(s) / toilet(s) = Window and/or skylight</p> <p>Other The applicant must install a induction cook top & electric oven in the kitchen of the dwelling. The applicant must install a fixed outdoor clothes drying line as part of the development.</p>
<p>Thermal Comfort Commitments</p> <p>General features The dwelling must be a Class 1 dwelling according to the Building Code of Australia, and must not have more than 2 storeys The conditioned floor area of the dwelling must not exceed 300 m2 The dwelling must not contain open mezzanine area exceeding 25m2 The dwelling must not not contain third level habitable attic room.</p> <p>Floor, walls and ceiling / roof Floor = concrete slab on ground, nil External wall = brick veneer, 2.06 or (2.6 including construction) External wall = framws weatherboard, 2.20 or (2.6 including construction) Internal wall shared with garage = plasterboard, 0.84 (or 1.20 including construction) Ceiling and roof = flat ceiling / pitched roof, ceiling: 3.5 (up), roof: foil/sarking, solar absorptance >0.70</p> <p>Windows, glazed doors and skylights</p> <p>North Facing W1, Height = 2100 Width = 3000, Type = aluminium - single clear, Shading = eave 3450mm , 300mm above head of window/glazed door, Overshadowing = n/a</p> <p>East Facing W3, Height = 1800 Width = 900, Type = aluminium - single clear, Shading = eave 575mm , 1000mm above head of window/glazed door, Overshadowing = n/a W2, Height = 1800 Width = 900, Type = aluminium - single clear, Shading = eave 575mm , 300mm above head of window/glazed door, Overshadowing = n/a W11, Height = 900 Width = 600, Type = aluminium - single clear, Shading = eave 575mm , 300mm above head of window/glazed door, Overshadowing = n/a</p> <p>South Facing W6, Height = 1800 Width= 900, Type = aluminium - single clear, Shading = eave 575mm , 300mm above head of window/glazed door, Overshadowing = n/a W5, Height = 600 Width = 1500, Type = aluminium - single clear, Shading = eave 575mm , 300mm above head of window/glazed door, Overshadowing = n/a W4, Height = 600 Width = 1800, Type = aluminium - single clear, Shading = eave 575mm , 300mm above head of window/glazed door, Overshadowing = n/a W8, Height = 1800 Width = 2100, Type = aluminium - single clear, Shading = eave 575mm , 300mm above head of window/glazed door, Overshadowing = n/a</p> <p>West Facing W11, Height = 1800 Width = 2900, Type = aluminium - single clear, Shading = eave 575mm , 1000mm above head of window/glazed door, Overshadowing = n/a W9, Height = 1800 Width = 2400, Type = aluminium - single clear, Shading = eave 575mm , 300mm above head of window/glazed door, Overshadowing = n/a</p>	<p>BASIX Building Sustainability Index Certificate # 1383578S</p>


		job: PROPOSED 16 RESIDENCE	north:			
		client: OLD GIRL				
1	6.12.23	issued for quoting				
No	date	amendment				
A.Jones - 115 Bradman Dr Boorooma NSW 2650 - PH: 0439 715 702						
this drawing is protected by copyright laws and can not be copied, altered or reproduced without the written permission of Andrew Jones			drawing title: FLOOR PLAN LOT 11	This plan is protected by copyright ©	date: 29/3/23	designed: A. Jones
					scale: 1:100 @ A3	drawn: A. Jones
					c'ked:	drawing number: 2021026
						sheet #: 3/4

Legend:

- geotextile filter fabric
- - - - - 24m2 open space
- \—\—\— 1.8m high colorbond panel fence

Ⓐ easement to drain sewage 20 wide

- mb - mail box
- cda - clothes line
- bs - bin storage
- g - gas meter
- w - water meter

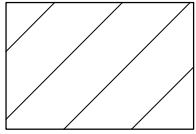


25.4m2 of Designated low water use/indigenous BASIX planting as per WWCC Landscape Guidelines

Legend:

- - - - - 24m2 open space
- 100mm UPVC stormwater pipe
- \—\—\— 1.8m high colorbond panel fence
- swp - storm water pit
- cda - clothes drying area
- bs - bin storage
- mb - brick mail box
- cd - channel drain
- all plumbing to be confined by Plumber

landscape legend:

- turf to block: 0m2
- landscaped garden area: 25.4m2
- total site landscaping area: 25.4m2
- concrete paths: 50.4m2
- concrete driveway: 14.4m2
- 62.1% site coverage**
- all plumbing to be confined by Plumber

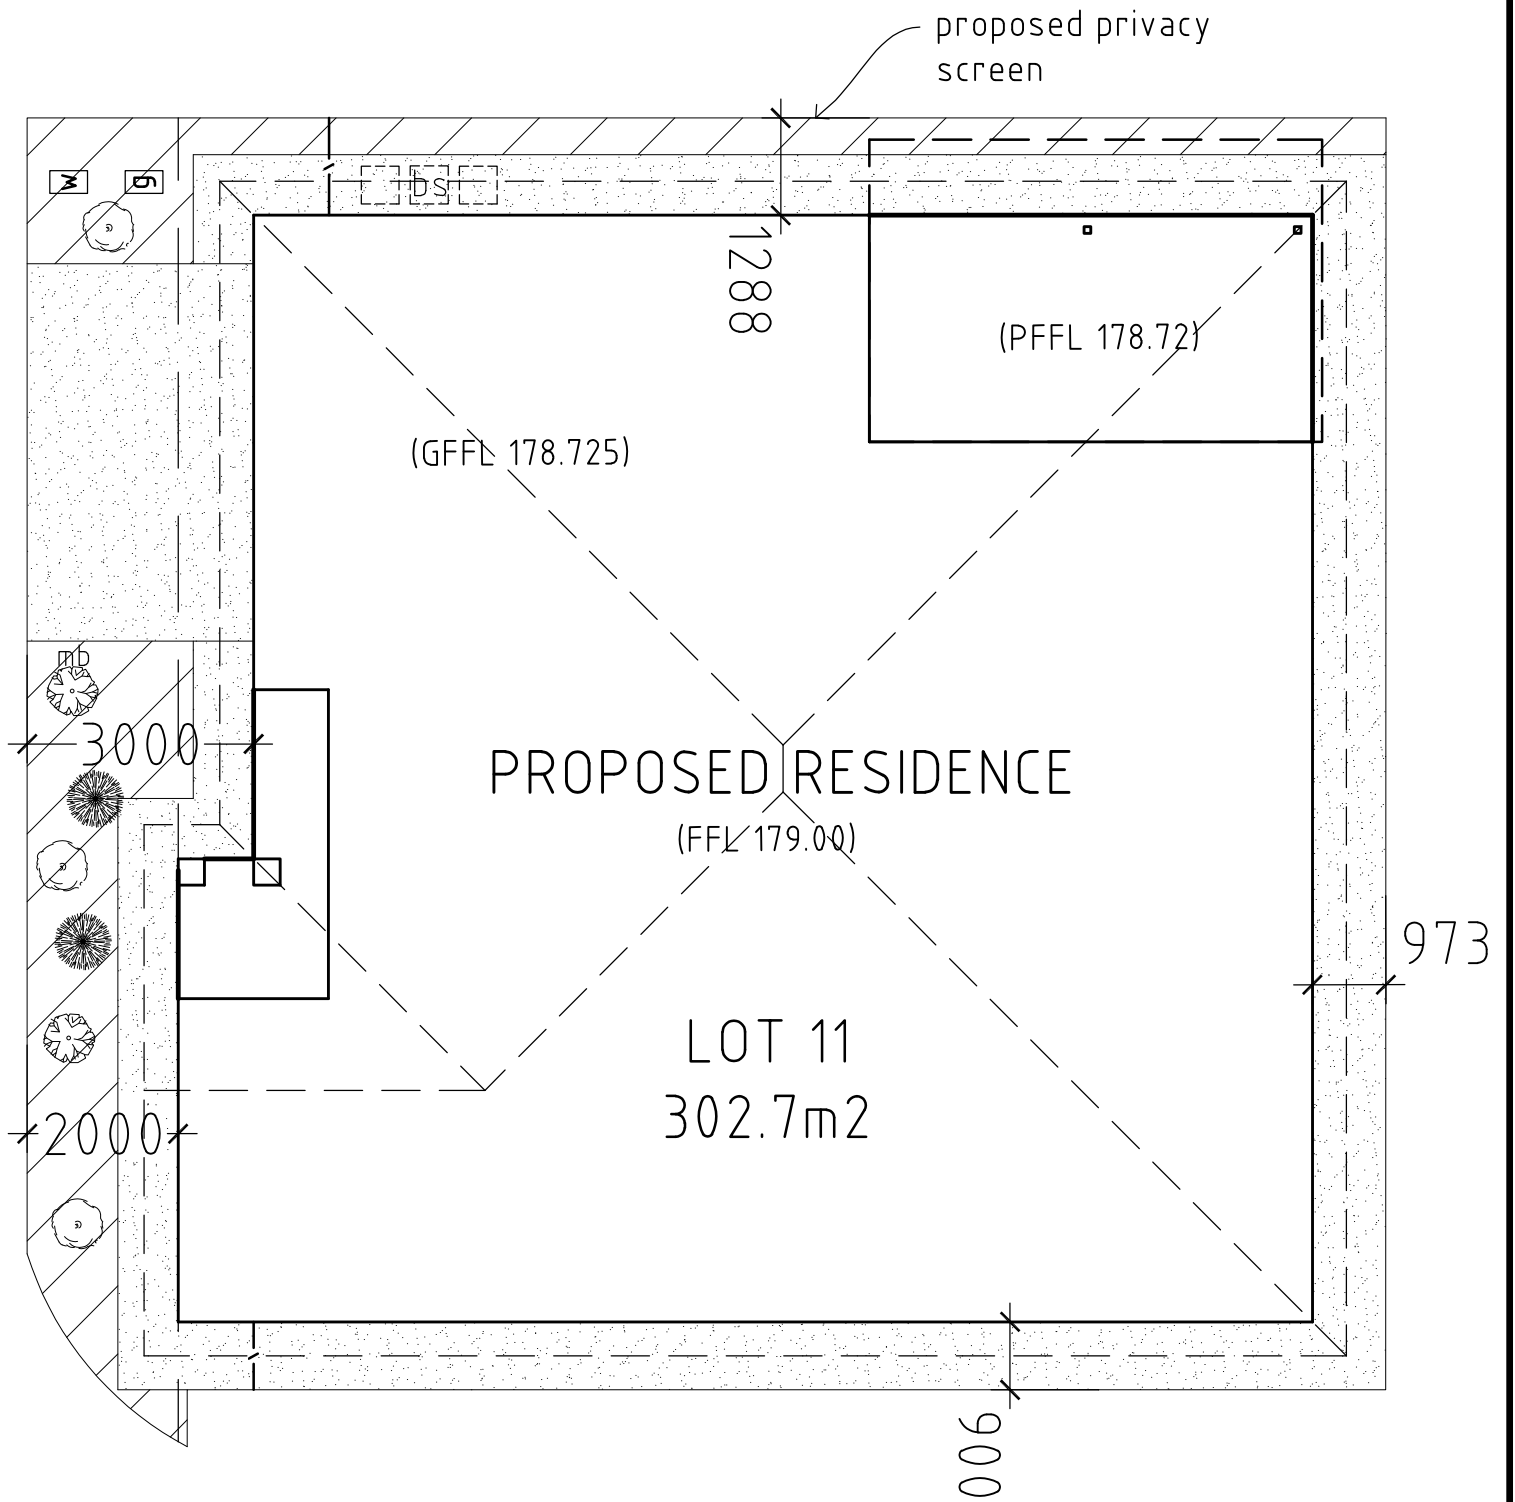

plant legend:

	botanical name	pot size	spacing	# plants
	melaleuca linarifolia 'snow in summer'	300mm	n/a	0
	Allium schoenoprasum	100mm	500mm	2
	Grevillea ilicifolia	100mm	500mm	2
	Origanum vulgare	100mm	500mm	3
	kikuyu grass			
all garden beds to be filled with pine bark chip mulch				

		job: PROPOSED 16 RESIDENCE	north:		
		client: OLD GIRL			
1	6.12.23	issued for quoting amendment			
No	date				
A.Jones - 115 Bradman Dr Boorooma NSW 2650 - PH: 0439 715 702		location: LOT 1,6,&7 53 CRAMPTON ST WAGGA WAGGA		date:29/3/23	designed: A. Jones
this drawing is protected by copyright laws and can not be copied, altered or reproduced without the written permission of Andrew Jones		drawing title: SITE PLAN LOT 11	This plan is protected by copyright©	scale:1:100 @ A3	drawn: A. Jones
				c'ked:	drawing number: 2021026
					sheet #: 4/4